






PROPOSED TYPICAL SECTIONS

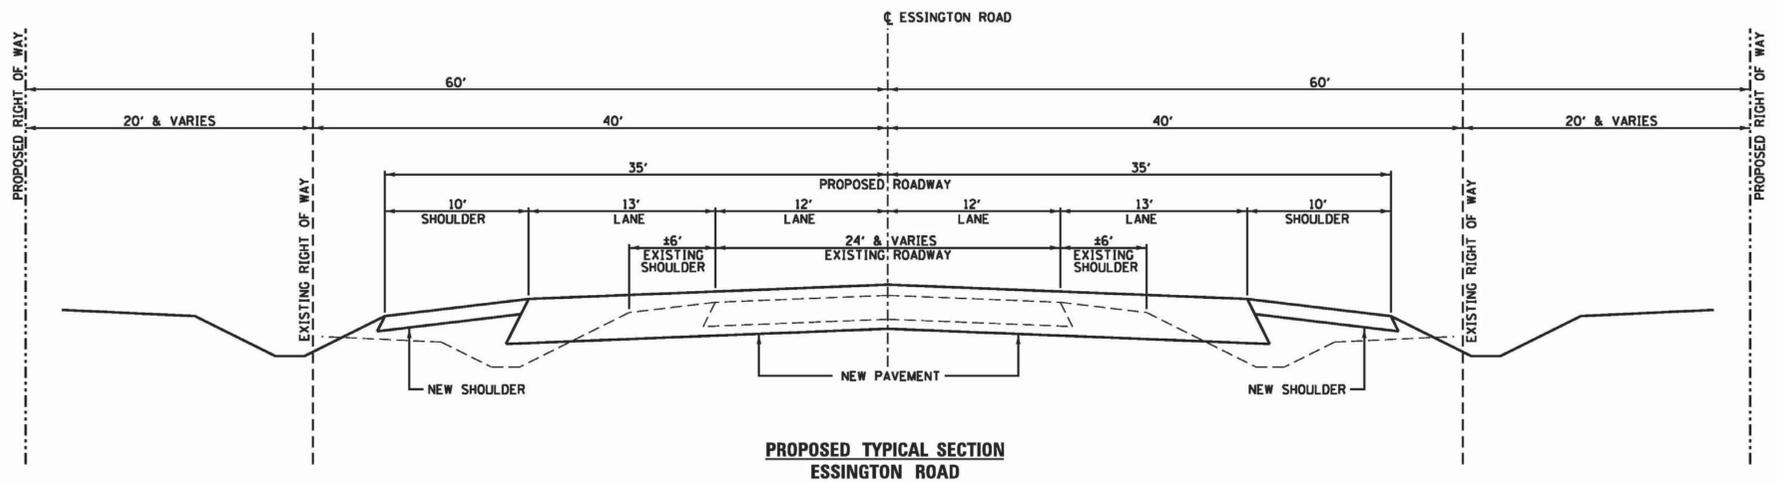

**PROPOSED TYPICAL SECTION
ESSINGTON ROAD**

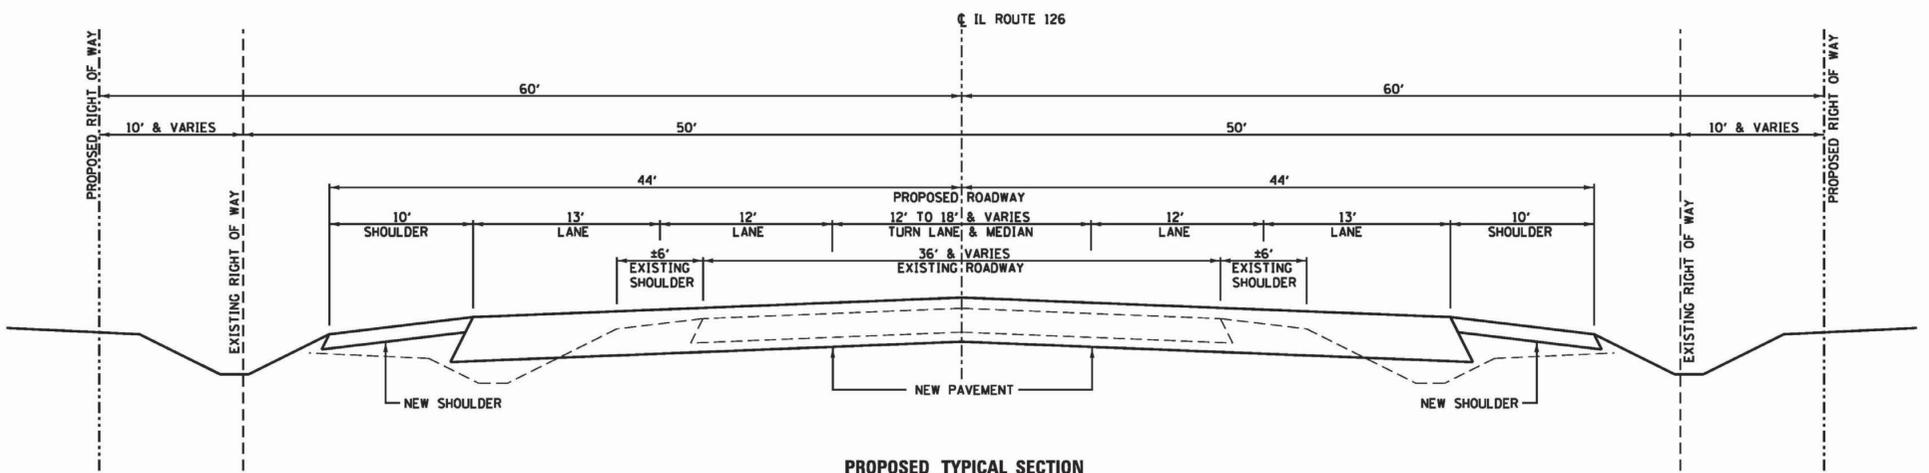

**PROPOSED TYPICAL SECTION
IL ROUTE 126**

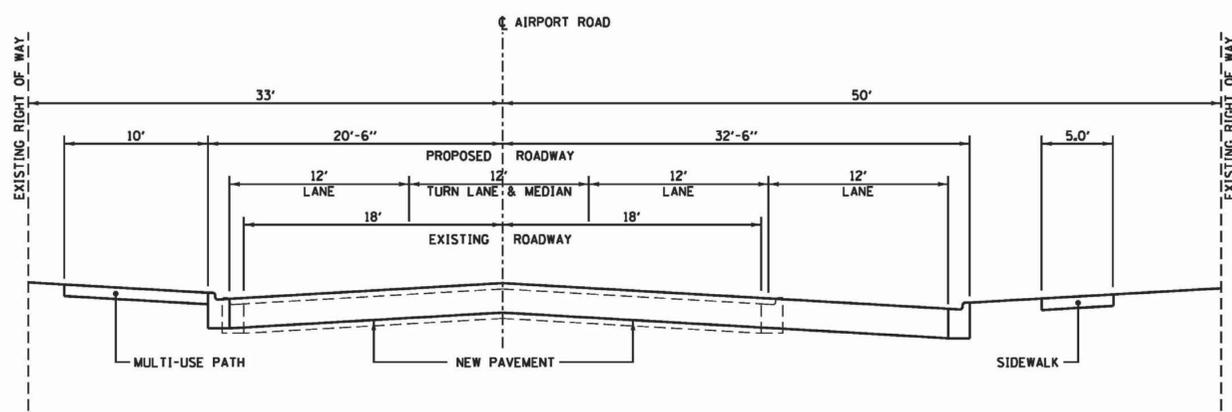

**PROPOSED TYPICAL SECTION
AIRPORT ROAD**